


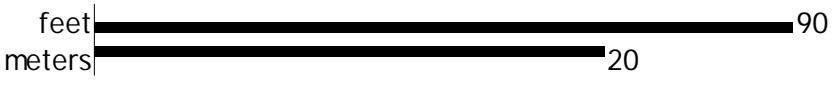

Google Earth



LAND LEASE -- AIR RIGHTS
AVAILABLE
CALL FOR INFO
LDS 630.240.6929

GRACE AUTO CLINIC
773-278-6666

BODY WORK
WE ACCEPT INSURANCE FREE ESTIMATE
CUSTOM PAINT GUARANTEED 20%

TUNE-UP MAINTENANCE
WAXING POLISHING

15

WE
INSURANCE
WORK

TUNE-UP MUFFLERS BRAKES SHOCKS STRUTS ALIGNMENTS

OPEN 7
Sundays

BODY WORK

WE ACCEPT INSURANCE FREE ESTIMATES
ESTABLISHED 1982 SUPERHIGH QUALITY

OPEN

Blue sign on the back of a vehicle, partially obscured by a fence.

145 E. Algonquin Road
Arlington Heights, IL 60005
Phone: 708-228-0688

9800 S. Roberts Road
Palos Hills, IL 60465
Phone: 708-430-4077


218 N. County Street
Waukegan, IL 60085
Phone: 708-338-2473

373 S. County Farm Road
Wheaton, IL 60189
Phone: 708-690-3733



PLAT OF SURVEY

LOTS 53, 54 AND 55 IN THE SUBDIVISION OF THE SOUTH PART OF BLOCK 16 IN
SUFFERN'S SUBDIVISION OF THE SOUTHWEST 1/4 OF SECTION 6, TOWNSHIP 39 NORTH,
RANGE 14, EAST OF THE THIRD PRINCIPAL MERIDIAN, IN COOK COUNTY, ILLINOIS.

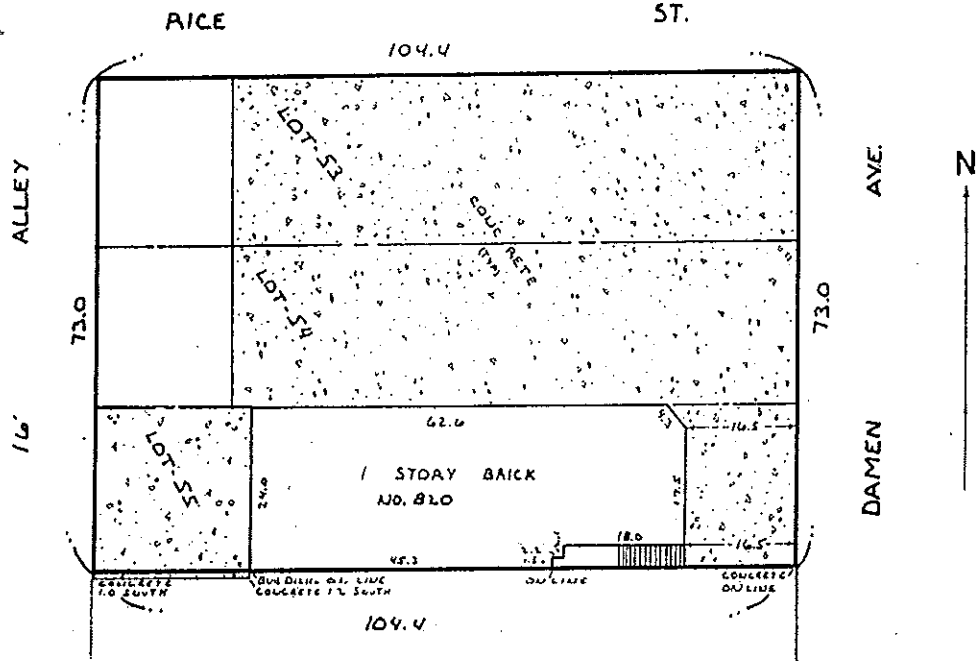

STATE OF ILLINOIS) 55
COUNTY OF LAKE)

On behalf of MID AMERICA SURVEY COMPANY, I hereby certify that the building(s) on property shown are within the property lines as monumented and that the adjoining improvements do not encroach unless shown. Dated MAY 11, 1990.

By David N. Mann
MID AMERICA SURVEY COMPANY
Registered Land Surveyor

All distances shown are in feet & decimal parts thereof.

Scale 1" = 20'


Job No. 85567

Ordered By LOPEZ

NOTE: Only those Building Lines or Easements shown on a Recorded Subdivision Plat are shown hereon unless the description ordered contains a proper description of the required Building Lines or Easements. No angles or distances are to be determined by scaling.

Compare your description and site markings with this plat and at once report any discrepancies which you may find.

COPYRIGHT 1990 MID AMERICA SURVEY COMPANY

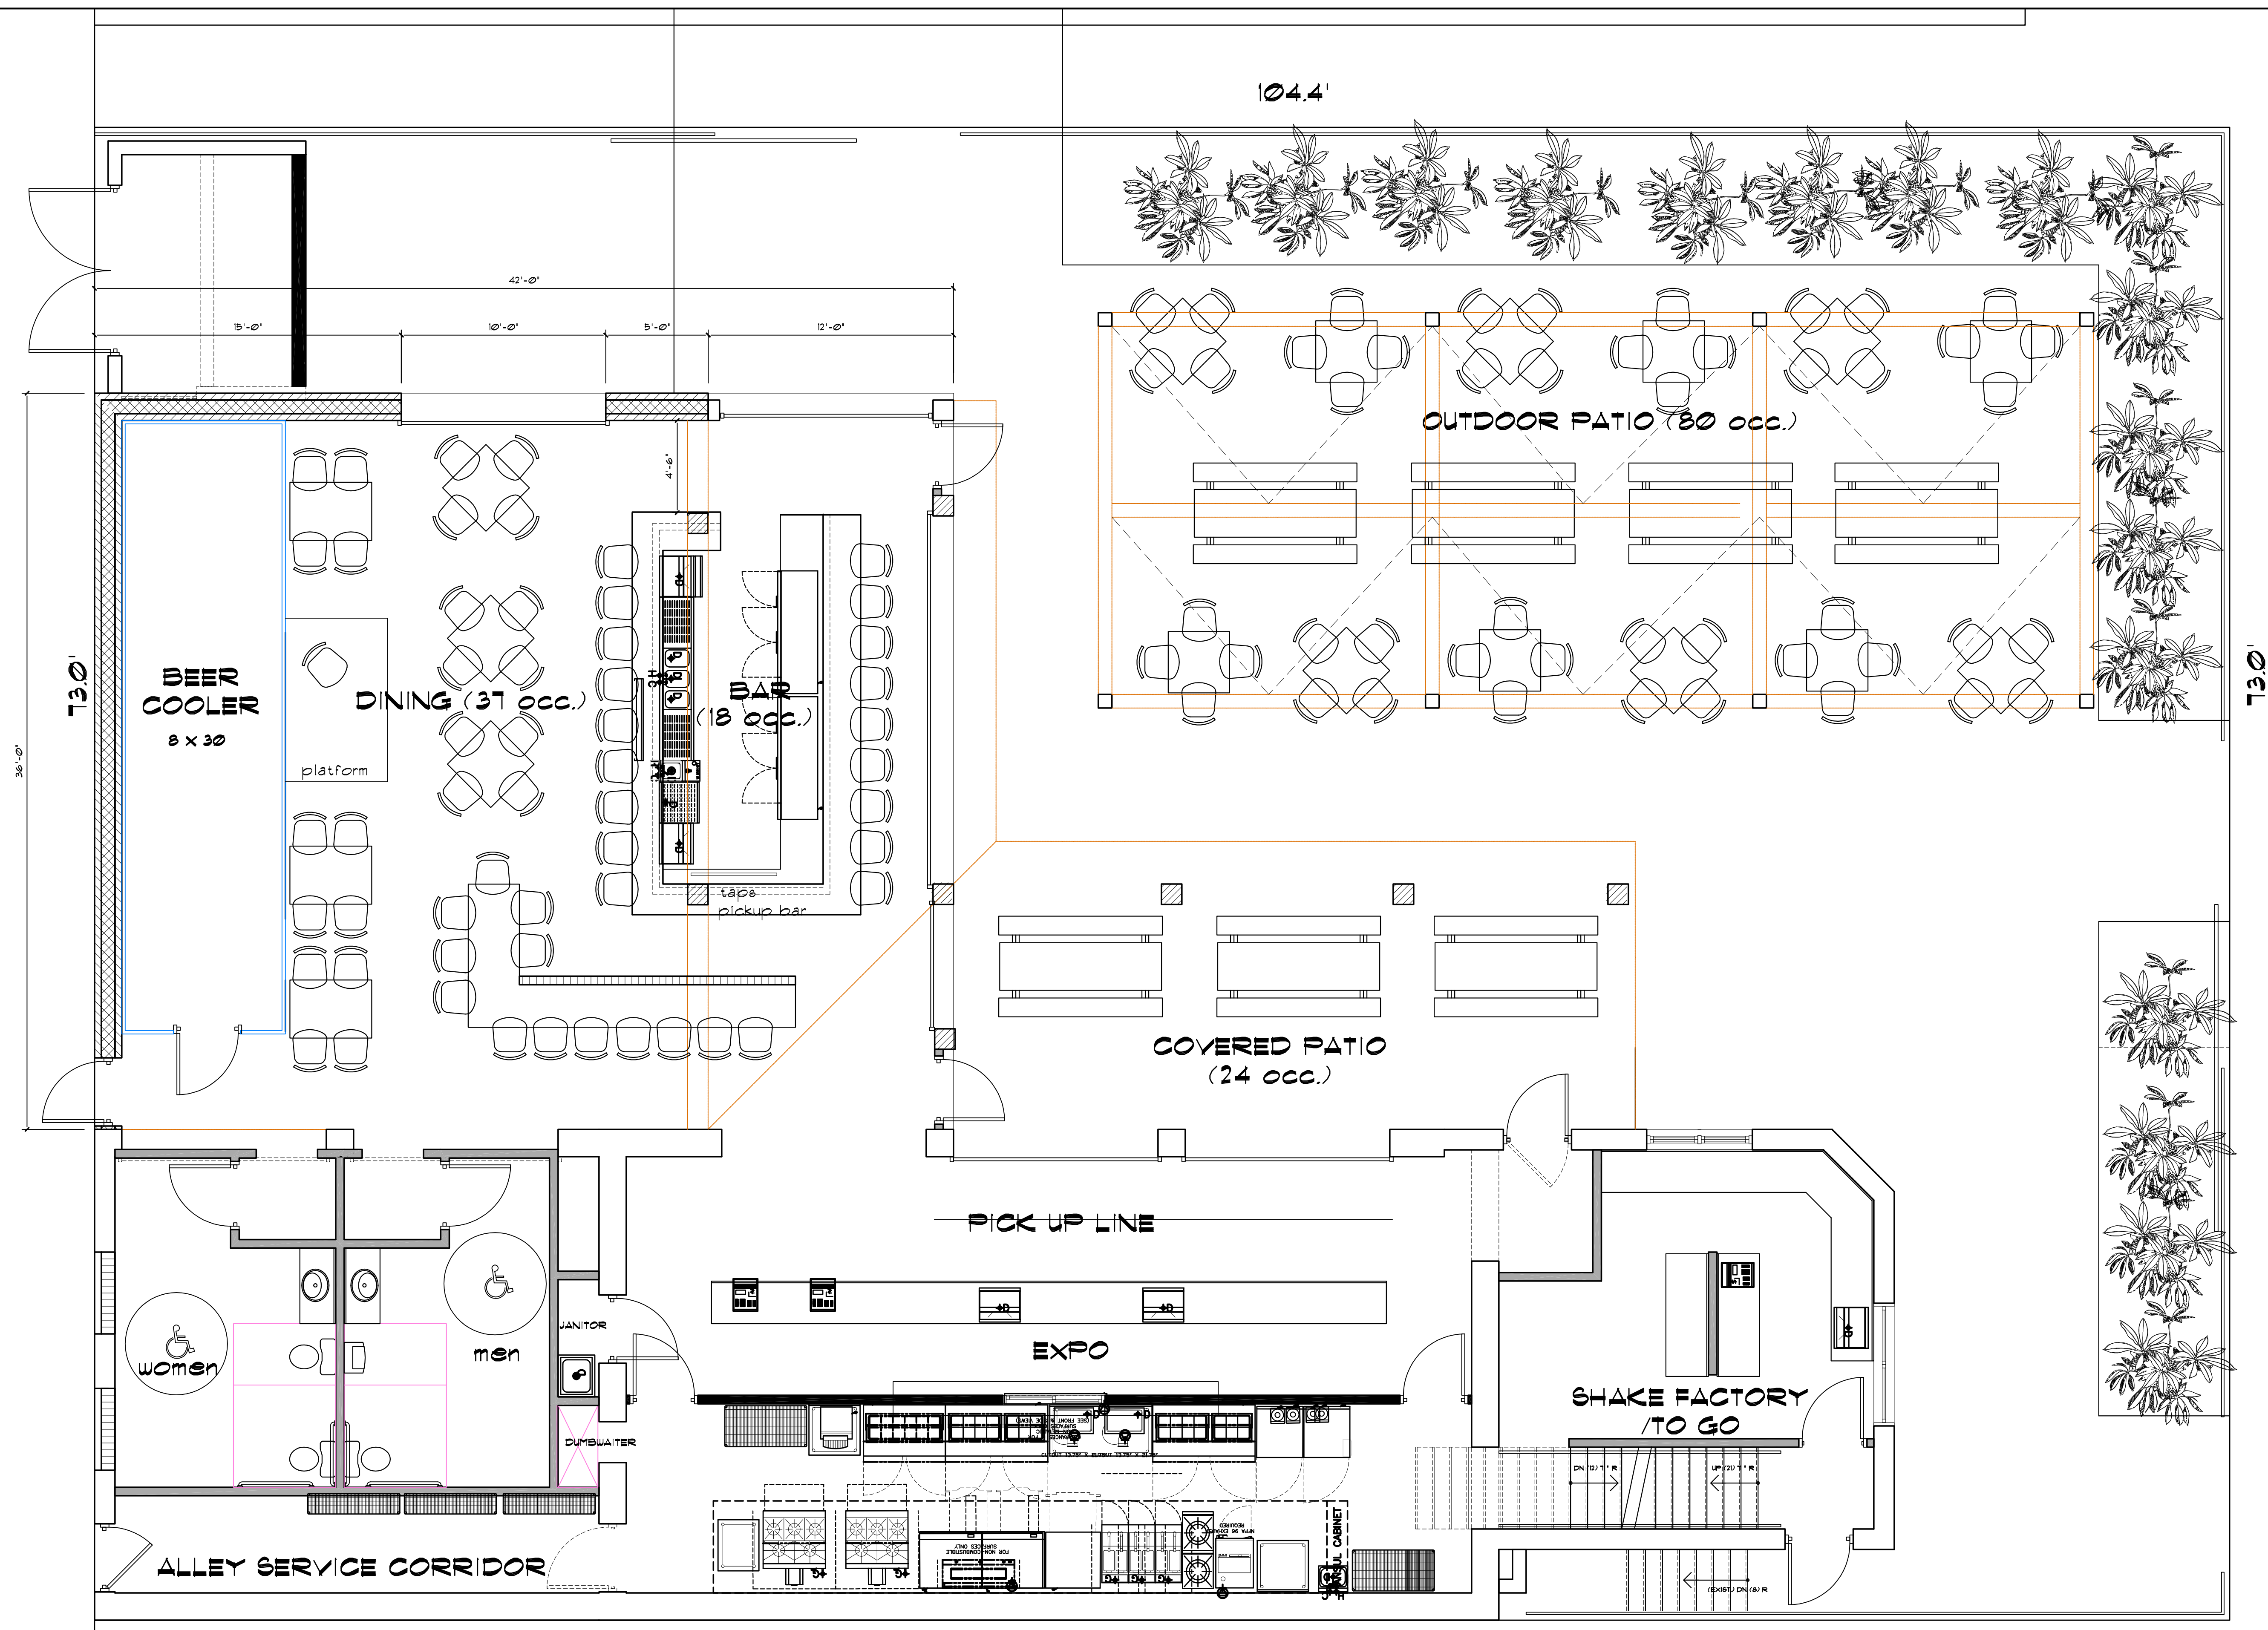


FIRST FLOOR PLAN
SCALE: 1/4" = 1'-0"

PROJECT TITLE: SHAKE IT
820 N. DAMEN AVE.
CHICAGO, ILLINOIS

DATE: 3/22/2017

DRAWN BY:

REMARKS:

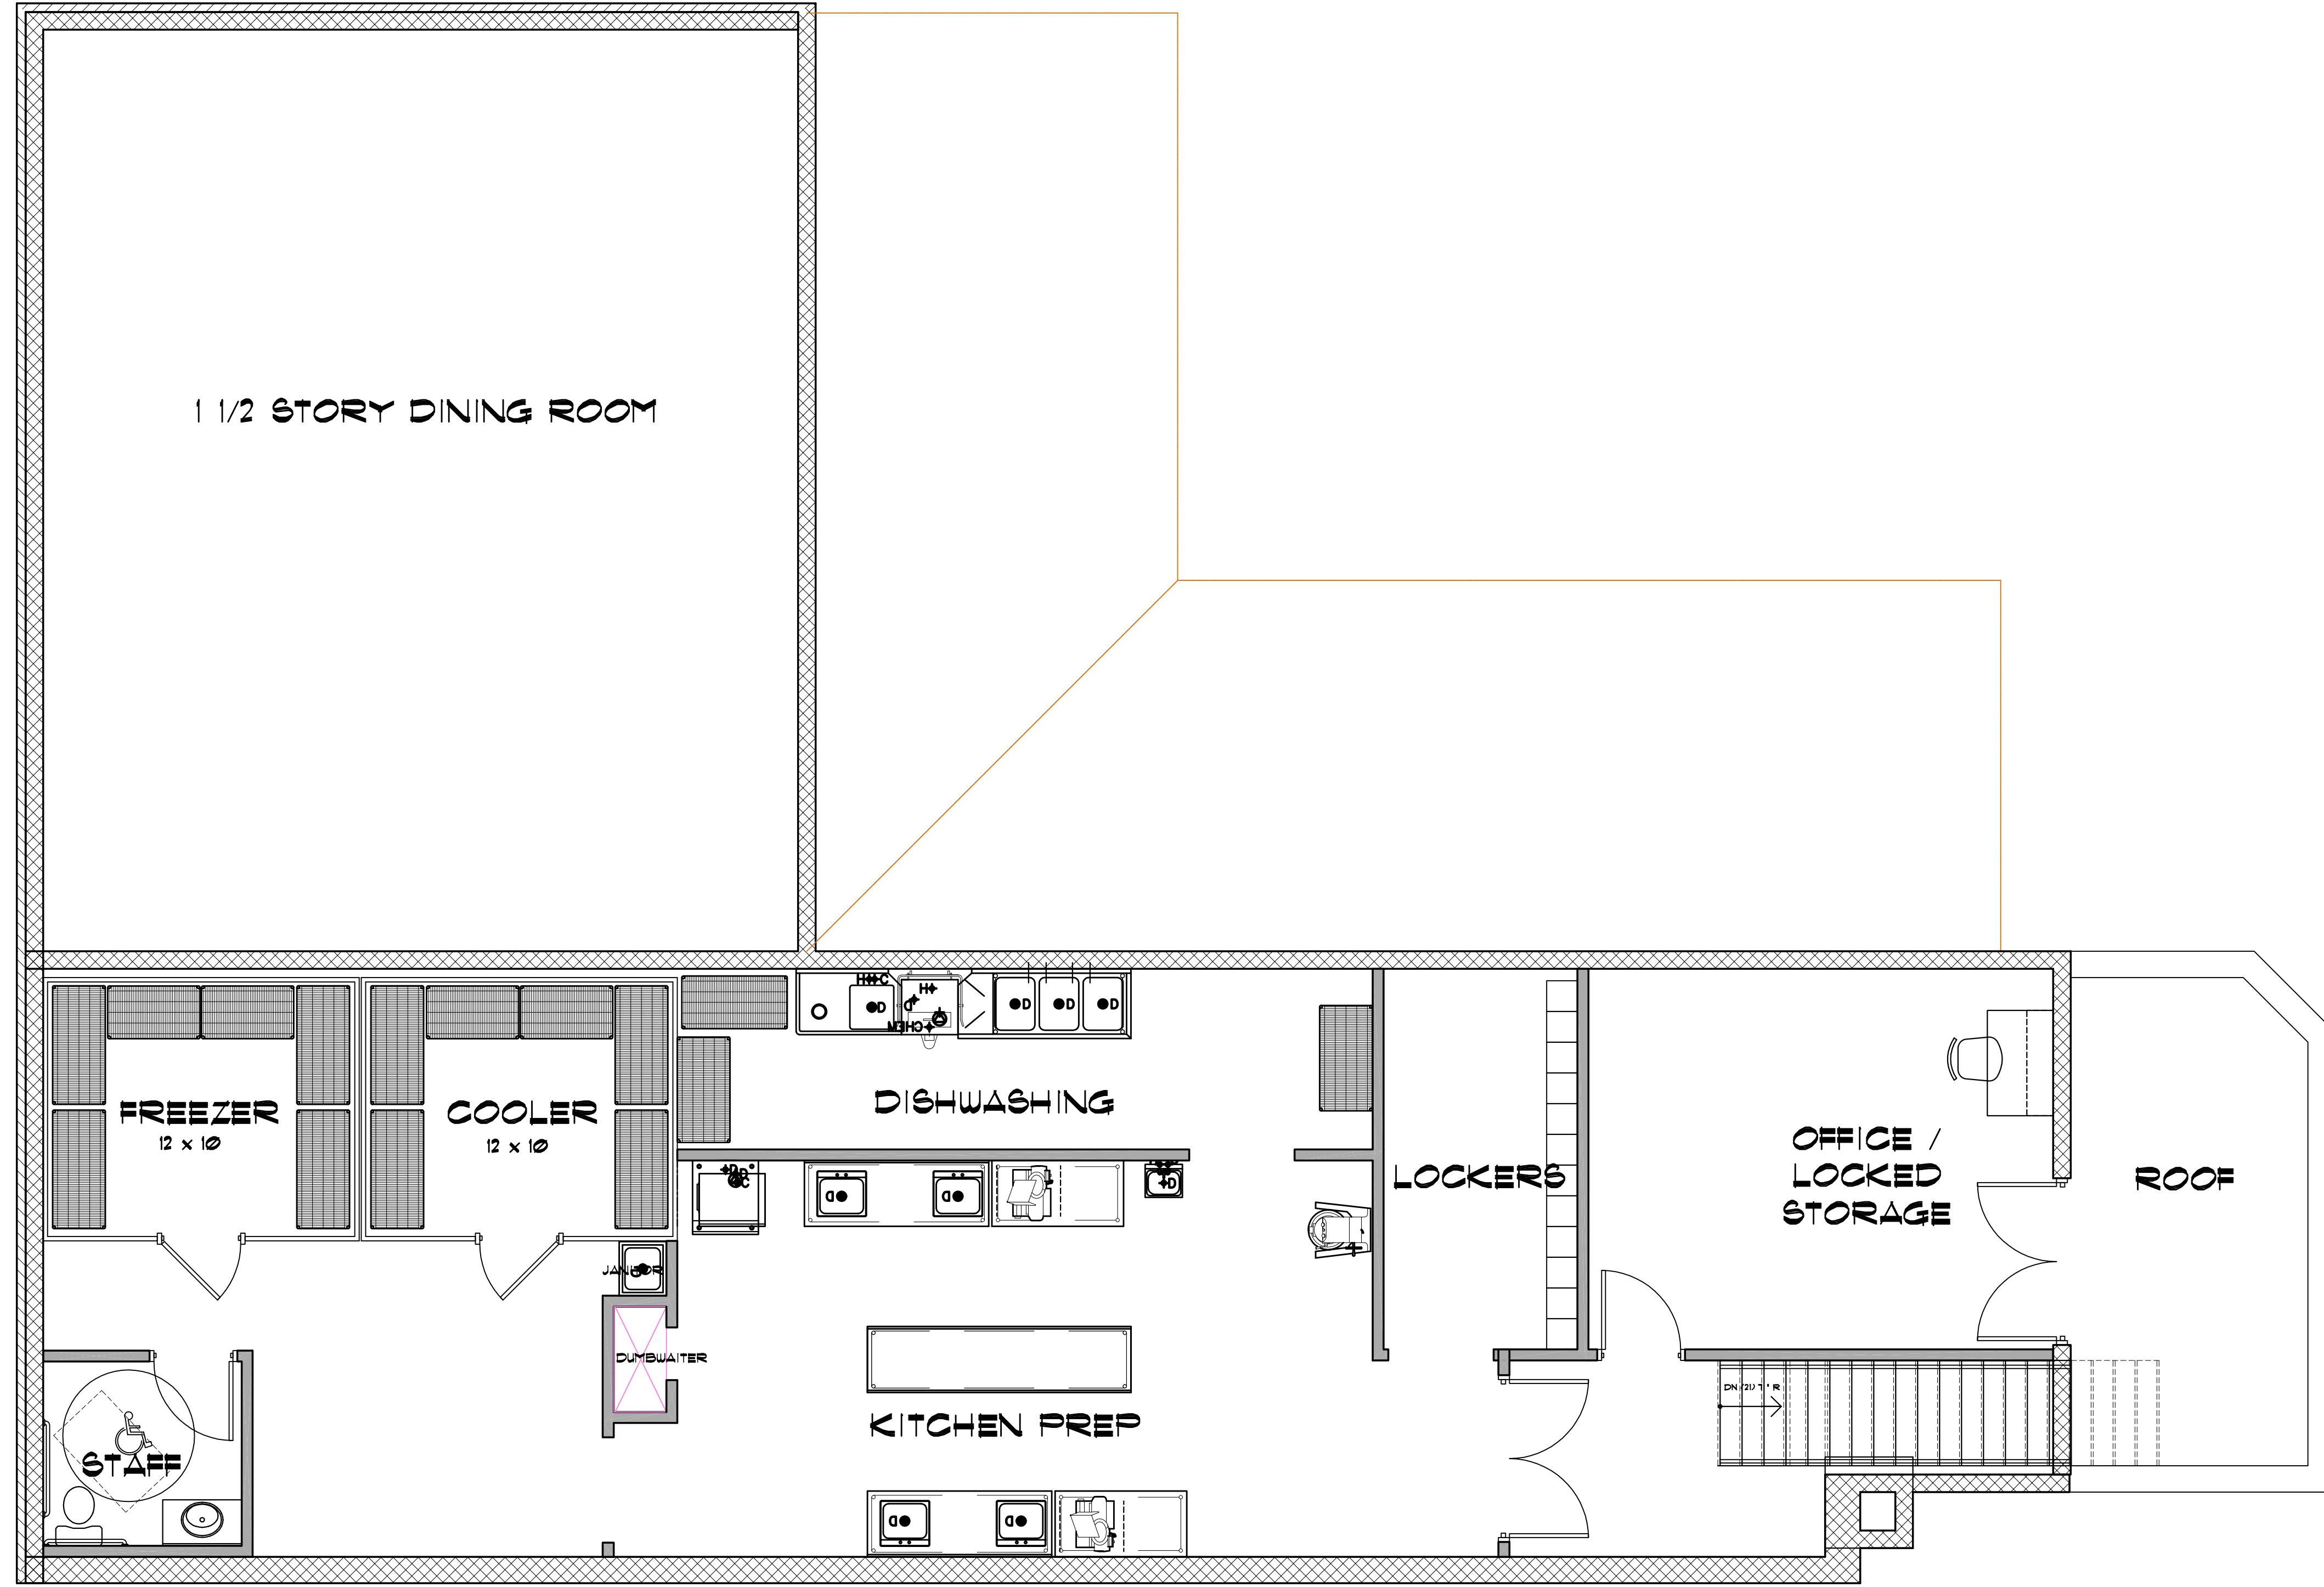


SECOND FLOOR PLAN
SCALE: 1/4" = 1'-0"

1-3	SHEET TITLE: SECOND FLOOR PLAN	PROJECT TITLE: SHAKE IT 820 N. DAMEN AVE. CHICAGO, ILLINOIS	DATE: 3/22/2017	REMARKS:
			DRAWN BY:	



FOUNDATION PLAN
SCALE: 1/4" = 1'-0"

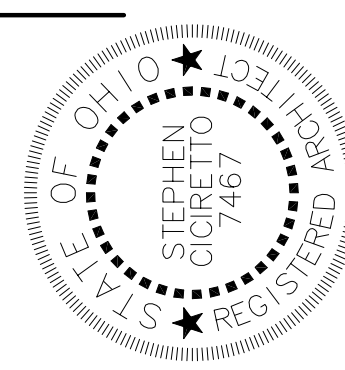

SHEET TITLE: BASEMENT PLAN	PROJECT TITLE: SHAKE IT 820 N. DAMEN AVE. CHICAGO, ILLINOIS	DATE: 3/22/2011	REMARKS:
		DRAWN BY:	



SHAKEit

SHAKE FACTORY

PICK UP WINDOW

BRAKES

SHAKEit

OIL CHANGE SHOCKS

AUTO CLING